






# HillCrest

## Phase 5


### TREE PLANT LIST

-  DOLGO CRABAPPLE
-  MAYDAY
-  SCHUBERT CHOKECHERRY
-  SWEDISH COLUMNAR ASPEN
-  MOUNTAIN ASH

### SHRUB PACKAGES

#### OPTION


- A** 2 CALGARY CARPET JUNIPER  
3 PINK BEAUTY POTENTILLA  
2 ARCTIC FIRE DOGWOOD
- B** 2 PRINCE OF WALES JUNIPER  
3 MISS KIM LILAC  
2 LITTLE PRINCESS SPIREA

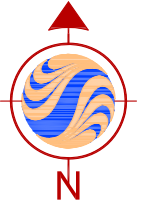

40TH AVENUE SW

HILLCREST CIRCLE SW

HILLCREST DRIVE SW


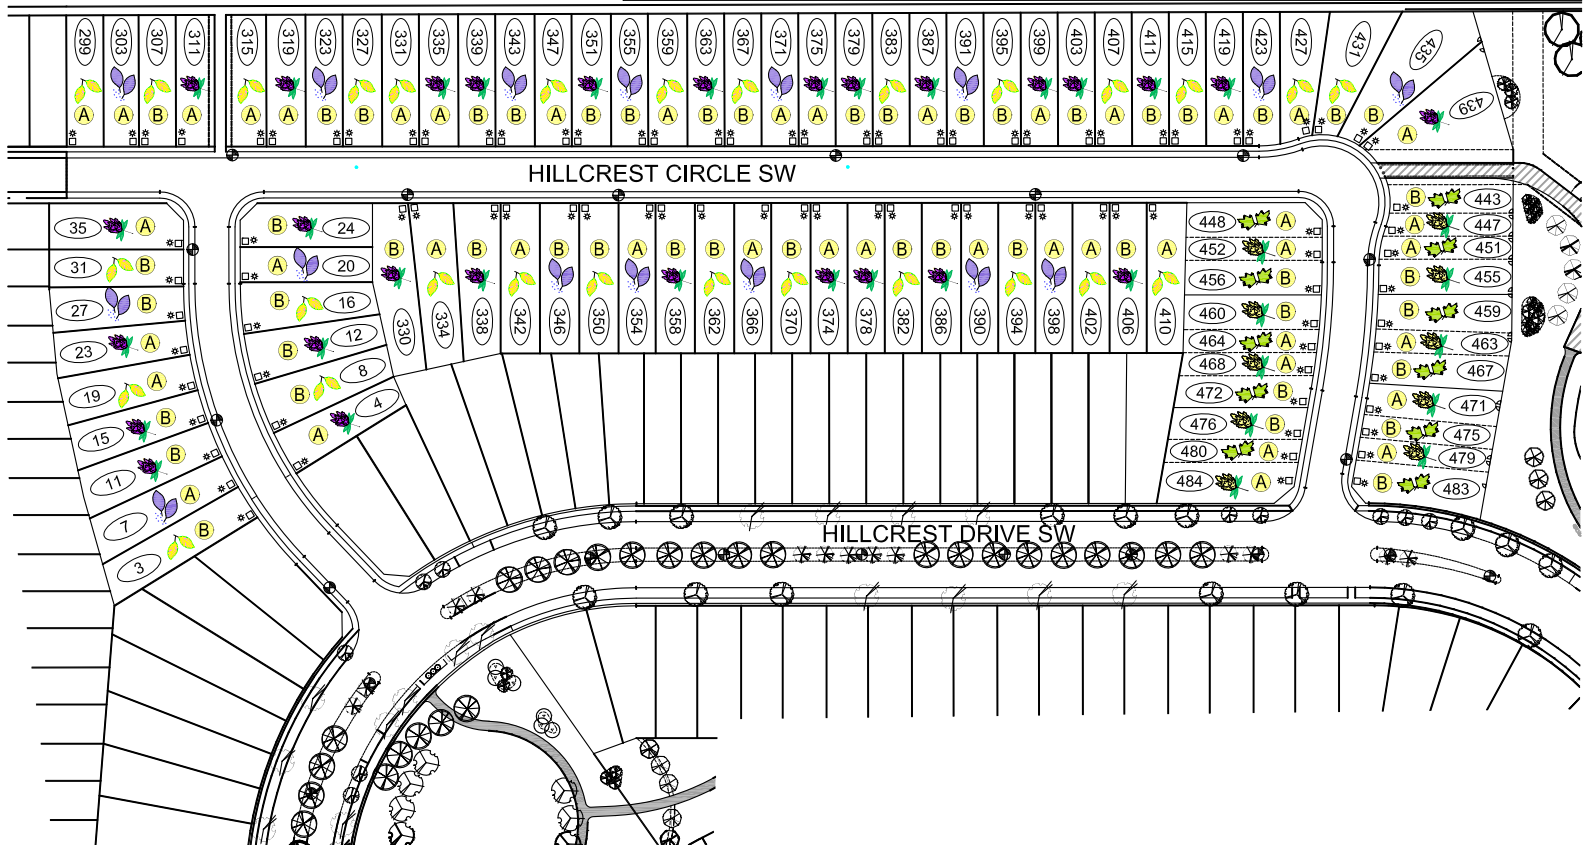




**Stantec**

COPYRIGHT RESERVED  
The Contractor shall verify and be responsible for all dimensions, DO NOT scale the drawing - any errors or omissions shall be reported to Stantec without delay. The Copyrights to all designs and drawings are the property of Stantec Consulting Ltd. Reproduction or use for any purpose other than that authorized by Stantec Consulting Ltd. is forbidden.

  

### LEGEND

-  DRIVEWAY LOCATIONS
-  ELECTRICAL DROPS
-  STREETLIGHT LOCATIONS
-  RESIDENTIAL HOUSE NUMBER